

atelier
jouvence
custom stoneworks

PRESENTS

ELIZABETH SCOTT
DESIGN GROUP



[*The Genevieve*]

The design of the Genevieve was inspired by a classic Georgian-style home, bordered by a white picket fence.

To request a proposal or for more information, please contact us.

312.492.7922


info@AJStoneworks.com

www.AJStoneworks.com

atelier
jouvence
 custom stoneworks

PRESENTS

ELIZABETH SCOTT
 DESIGN GROUP

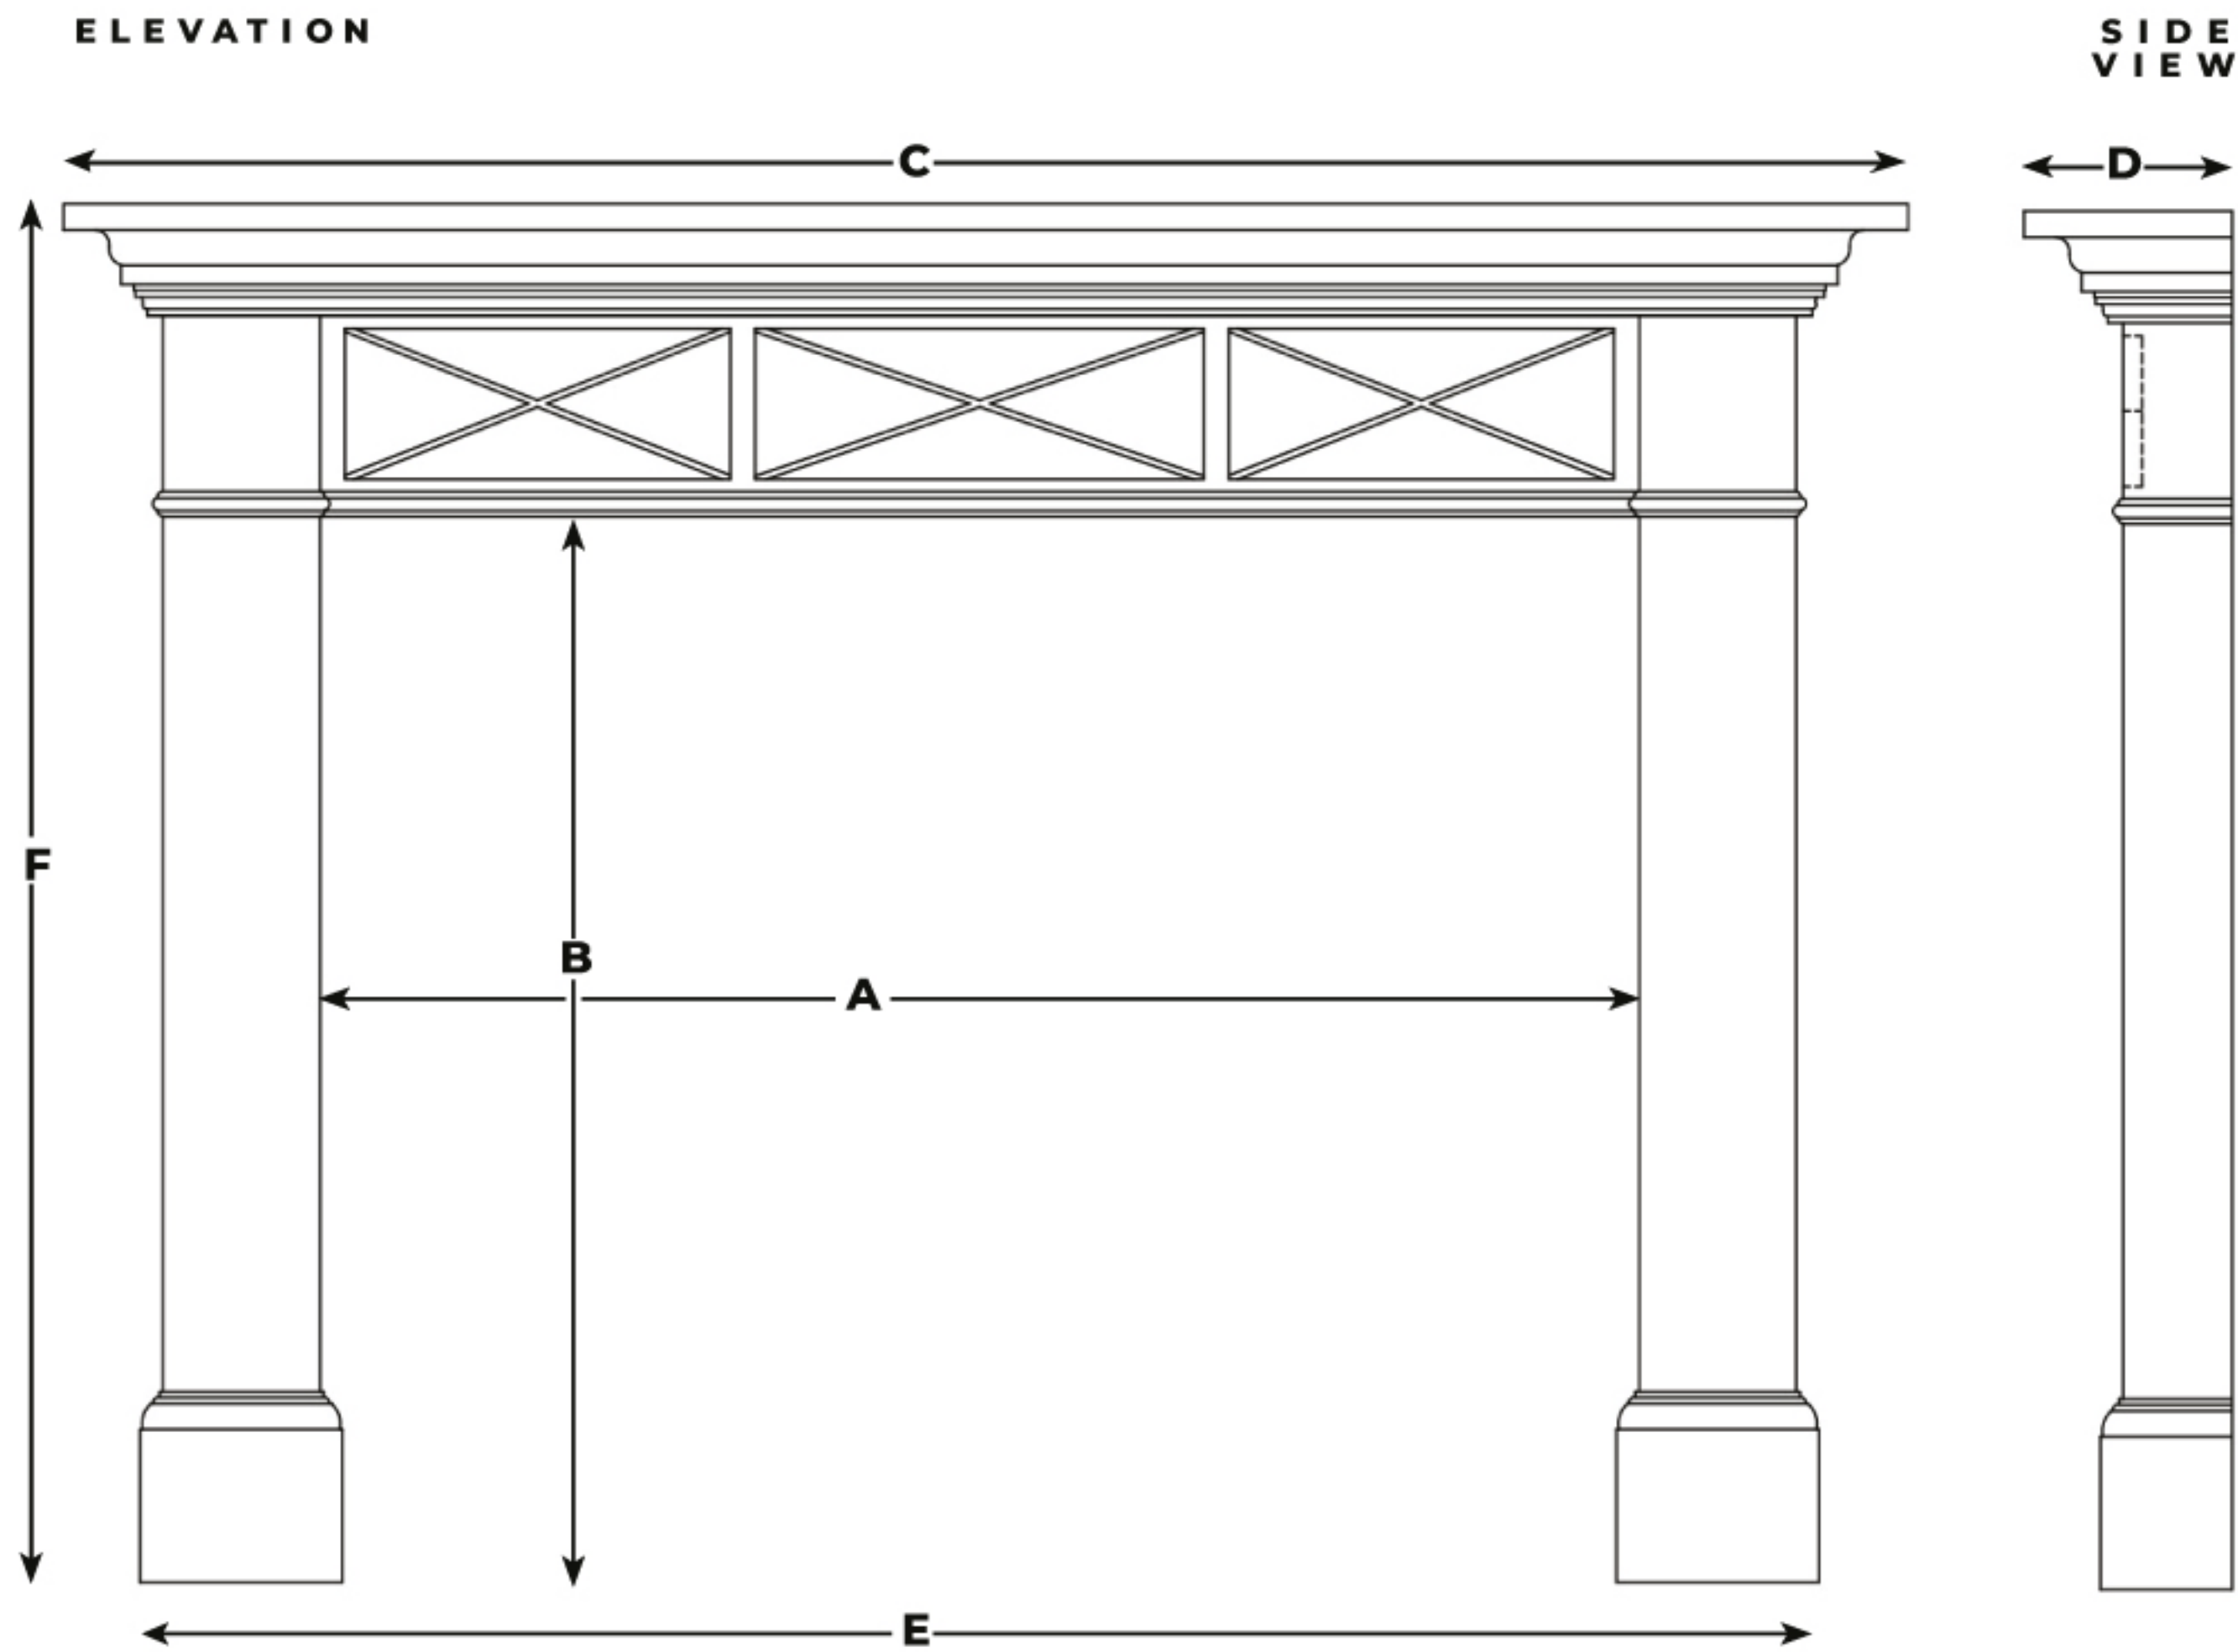

THE GENEVIEVE SPECIFICATIONS

FIREPLACE OPENING	A OPENING WIDTH	B OPENING HEIGHT	C SHELF WIDTH	D SHELF DEPTH	E OVERALL WIDTH	F OVERALL HEIGHT
42" opening	42"	36"	64 5/8"	8 1/4"	58"	55"
48" opening	48"	36"	70 5/8"	8 1/4"	64"	55"

To request a proposal or for more information, please contact us.

312.492.7922

info@AJStoneworks.com

www.AJStoneworks.com