

atelier
jouvence
custom stoneworks

PRESENTS

ELIZABETH SCOTT
DESIGN GROUP



[*The Simone*]

This traditional surround was created with just the right amount of soft detail from the leaves on either end of the lintel, mixed with classic lines throughout.

To request a proposal or for more information, please contact us.

312.492.7922


info@AJStoneworks.com

www.AJStoneworks.com

atelier
jouvence
 custom stoneworks

PRESENTS

ELIZABETH SCOTT
 DESIGN GROUP

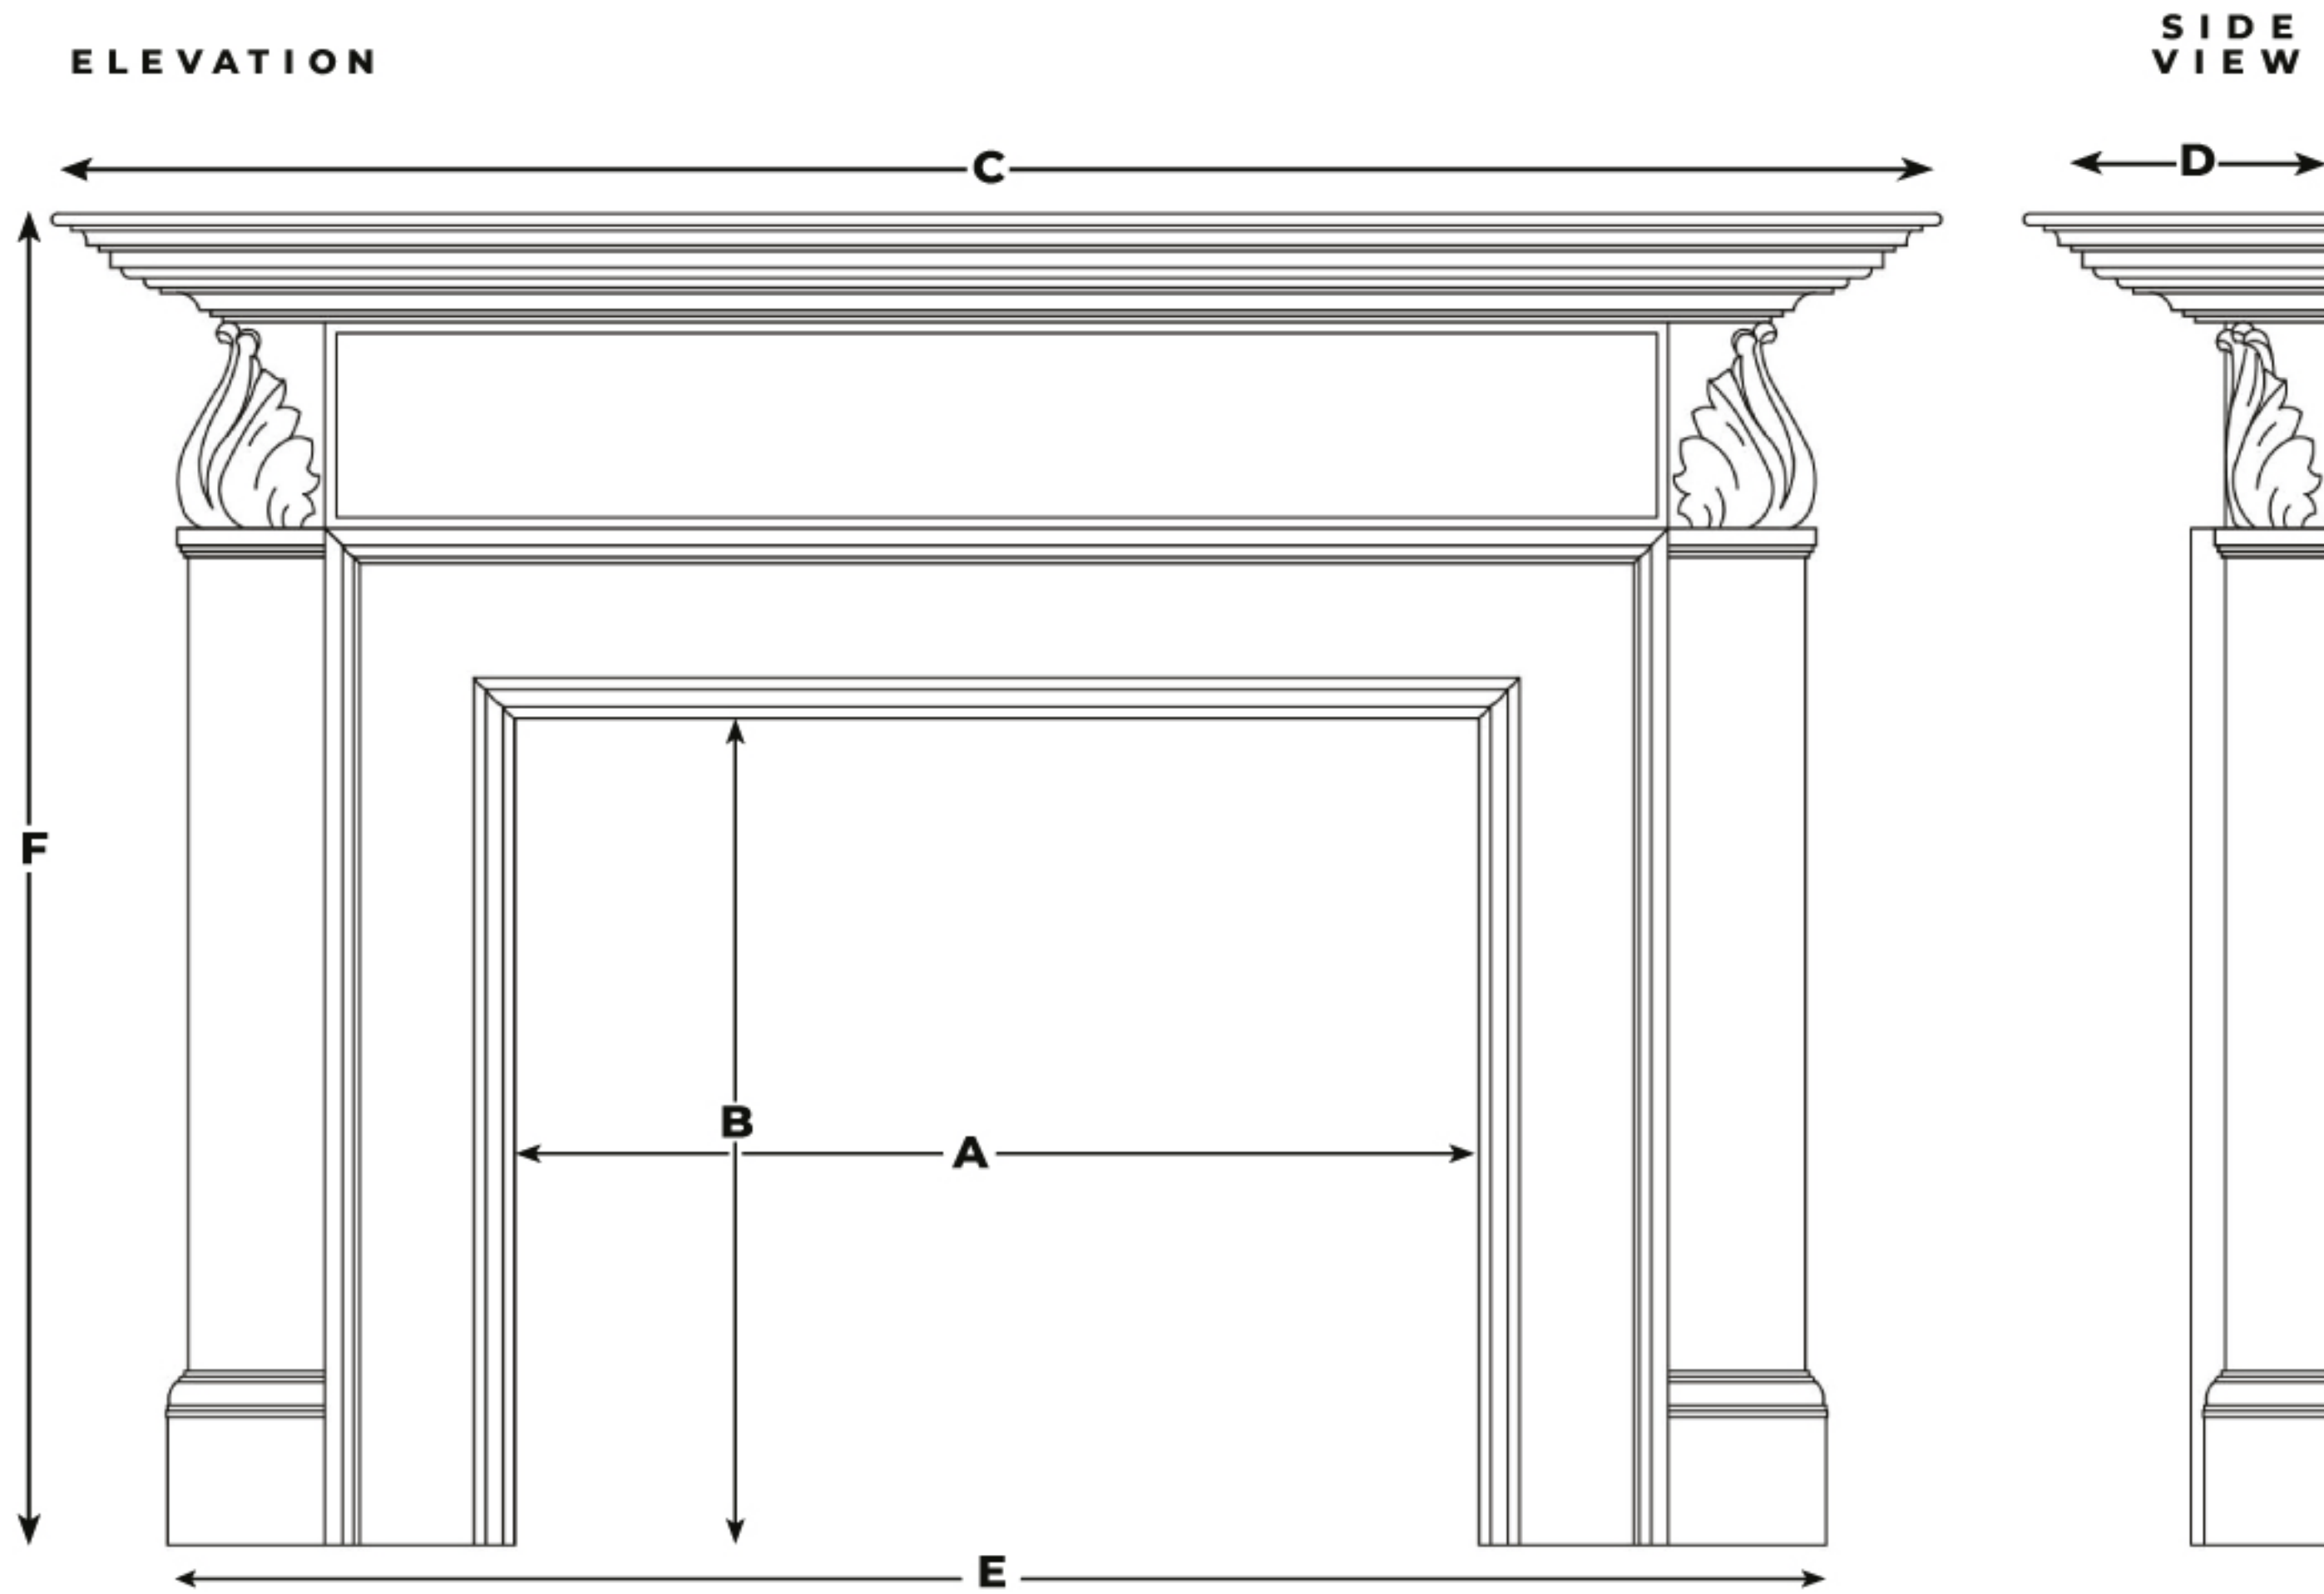

THE SIMONE SPECIFICATIONS

FIREPLACE OPENING	A OPENING WIDTH	B OPENING HEIGHT	C SHELF WIDTH	D SHELF DEPTH	E OVERALL WIDTH	F OVERALL HEIGHT
36" opening	36"	36"	76 1/4"	13 1/4"	66 1/2"	58 7/8"
40" opening	40"	36"	80 1/4"	13 1/4"	70 1/2"	58 7/8"

To request a proposal or for more information, please contact us.

312.492.7922

info@AJStoneworks.com

www.AJStoneworks.com